





01 | PROPOSED ELEVATION C
SCALE 1:200



02 | PROPOSED ELEVATION D
SCALE 1:200

- Materials Key
- Buff Facing Brick
 - Corten Steel Cladding Panel
 - Matt Metallic Effect Cladding

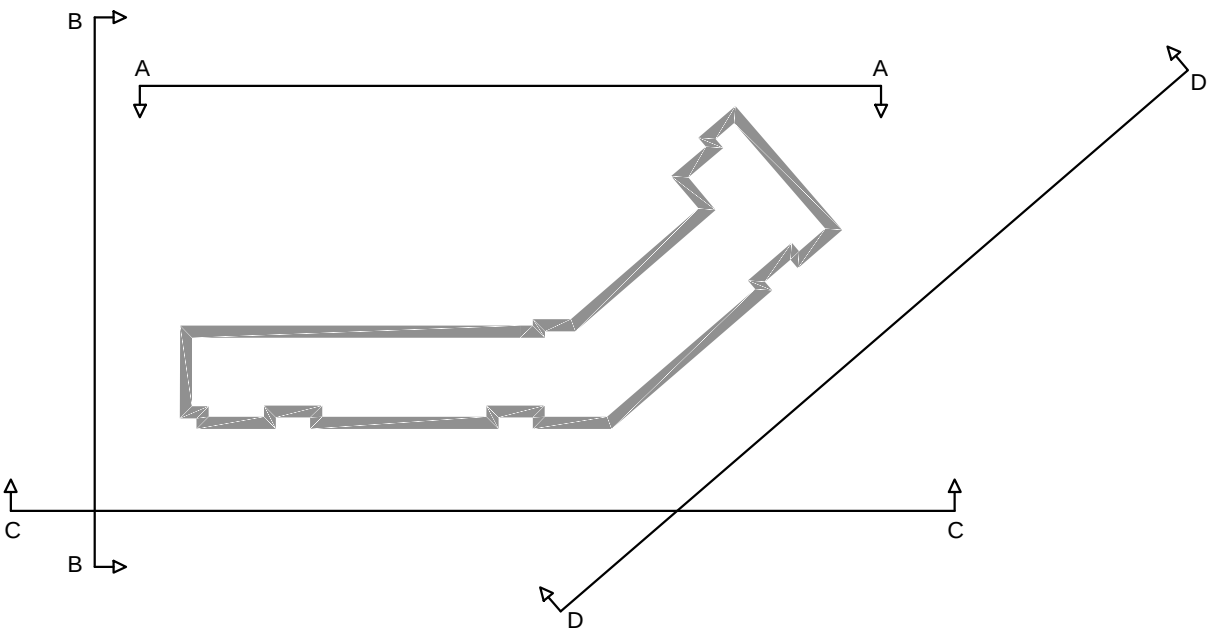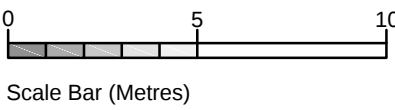

Elevation / Section Key Plan

NO DIMENSION TO BE SCALED
ALL SIZES TO BE SITE VERIFIED
THIS DRAWING IS COPYRIGHT
IF IN DOUBT, ASK

NOTES/REVISIONS

McLAREN MURDOCH & HAMILTON
CHARTERED ARCHITECTS
2 DUNDEE ROAD
PERTH, PH2 7DW
2 WEST COATES
EDINBURGH, EH12 5JQ

TELEPHONE 01738 627061
TELEPHONE 0131 539 5000

14 – 18 Bothwell Street
Edinburgh
Student Accommodation

DRAWING TITLE
Proposed Elevations
C & D

SCALE 1:200

DATE Sept 14

DRAWING NO.

DIRECTOR MJT

DRAWN BY SG

2650(PL)06